


EORA PARK

Memorial Project

MEMORIAL GARDEN CONCEPT - JULY 2026



CONCEPT PLAN

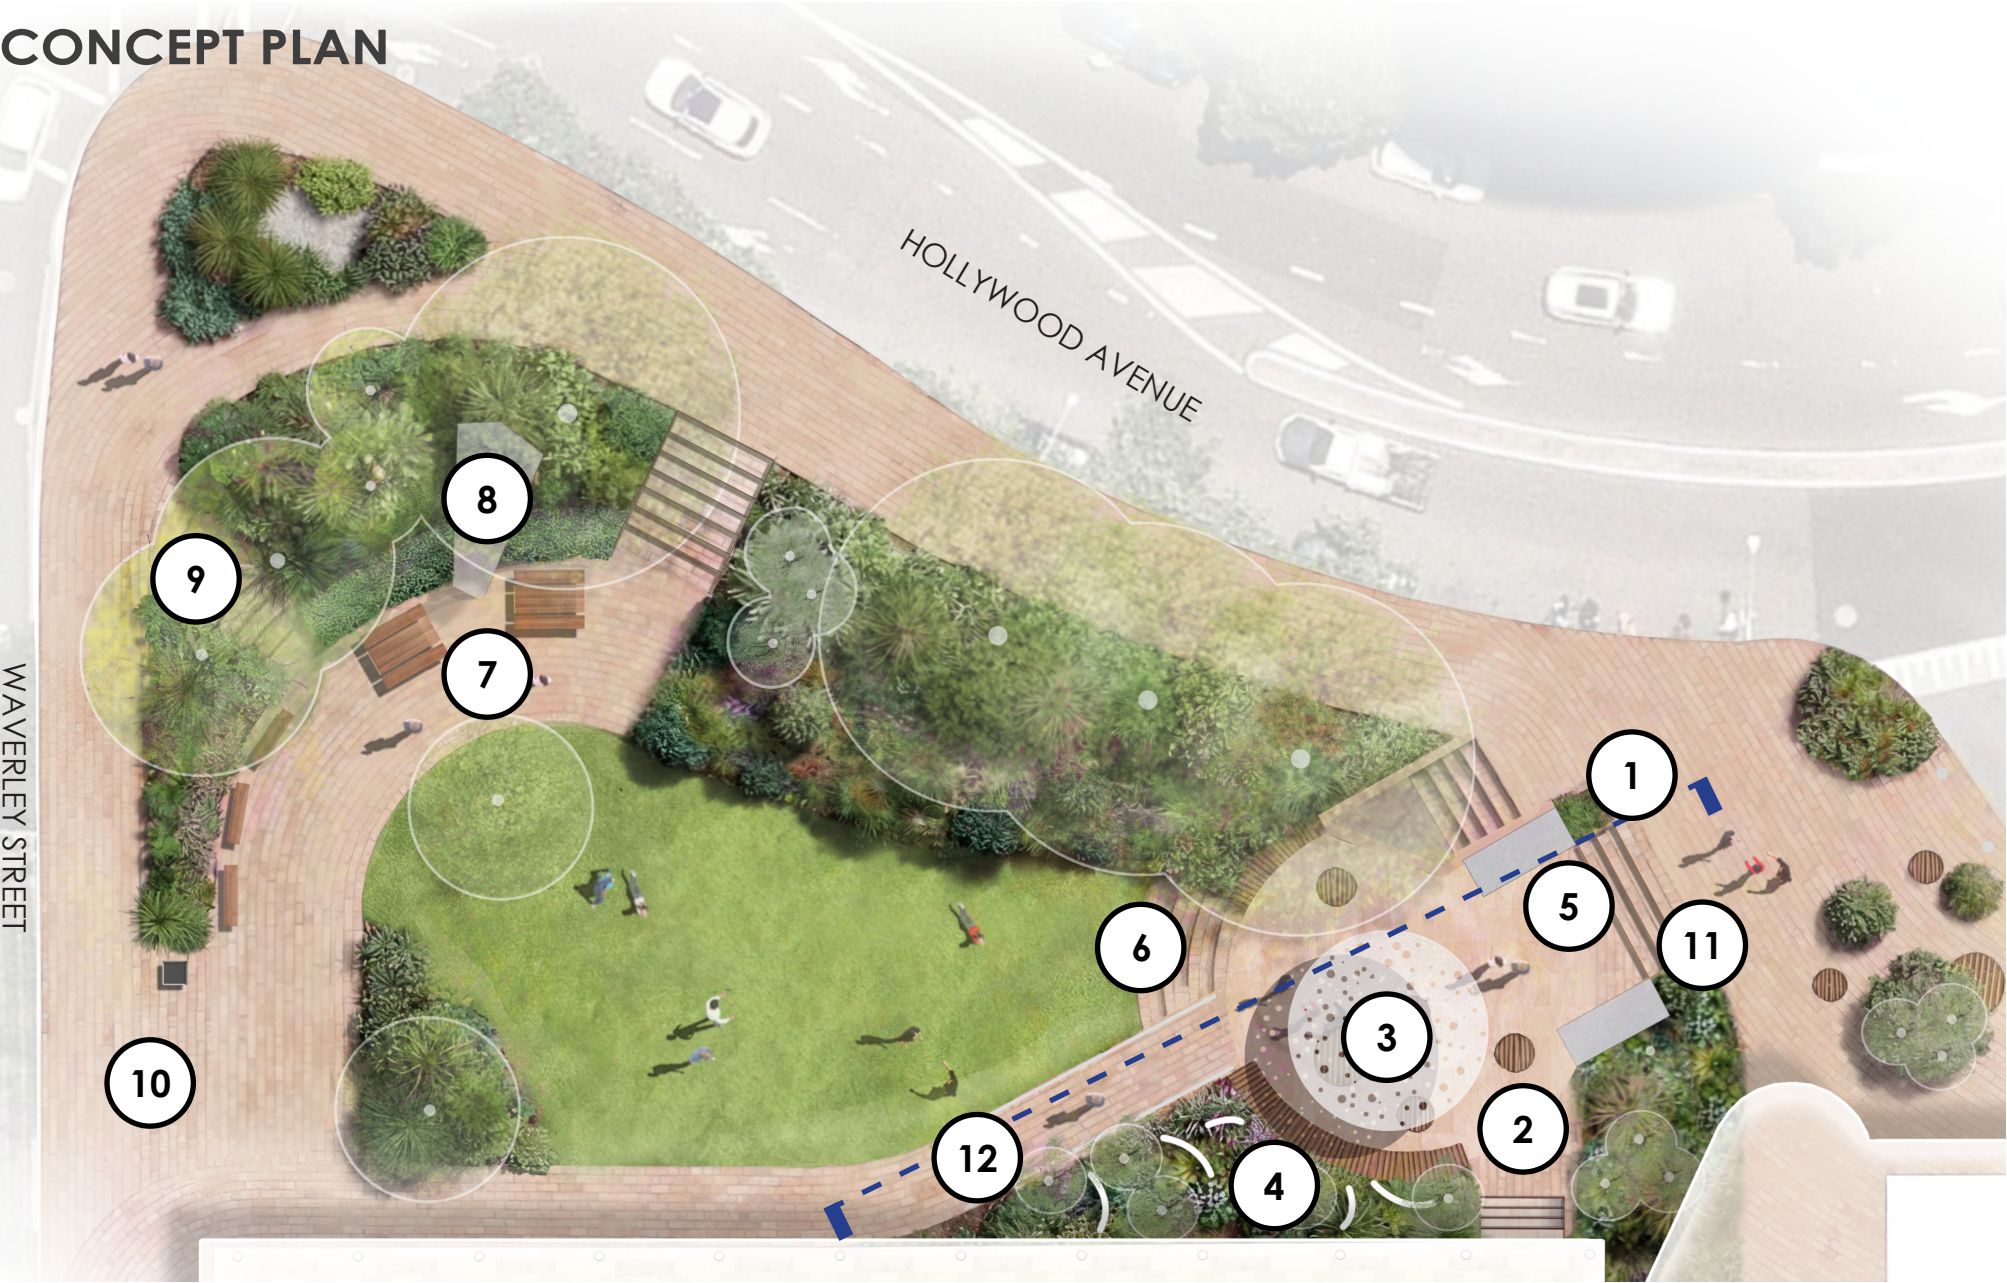

MEMORIAL ELEMENTS

- 1 MEMORIAL PLAQUE LOCATION
- Dedicated plaque at park entry
- MEMORIAL GARDEN
- 2 - North Facing, quiet place of reflection, new seating, refreshed paving
- MEMORIAL CANOPY
- 3 - Subtle seasonal shadow play
- MEMORIAL GARDEN SCREENS
- 4 - Laser cut custom vertical screens commemorating victims

GENERAL PARK UPGRADES

- 5 EXISTING CANOPY REMOVED
- 6 NEW TERRACE SEATING
- 7 REPLACE EXISTING SITE FURNITURE + REFRESH DAMAGED SHADE SAILS
- 8 REFRESH VENTILATION STACK


PRECEDENT IMAGES




ACCESSIBILITY UPGRADES

- 9 NEW TERRACED STAIR TO REPLACE EXISTING DESIRE LINE
- 10 IMPROVE + WIDEN ACCESS TO WAVERLEY STREET
- 11 WIDEN EXISTING STAIR ACCESS
- 12 NEW RAMP ACCESS TO LOWER TERRACE

CONCEPT SECTION

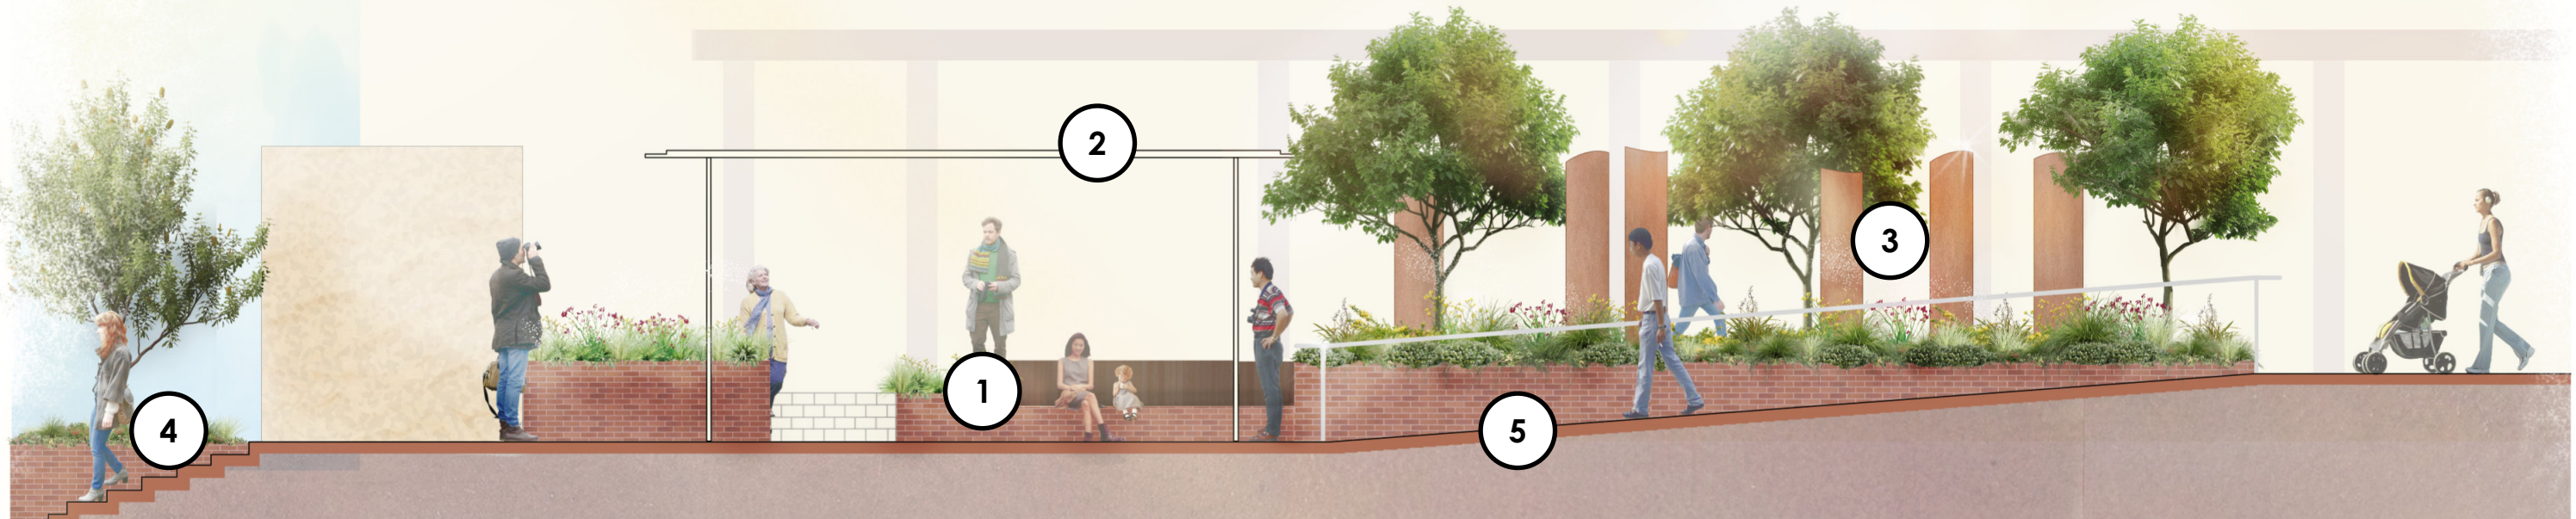

PRECEDENT IMAGES

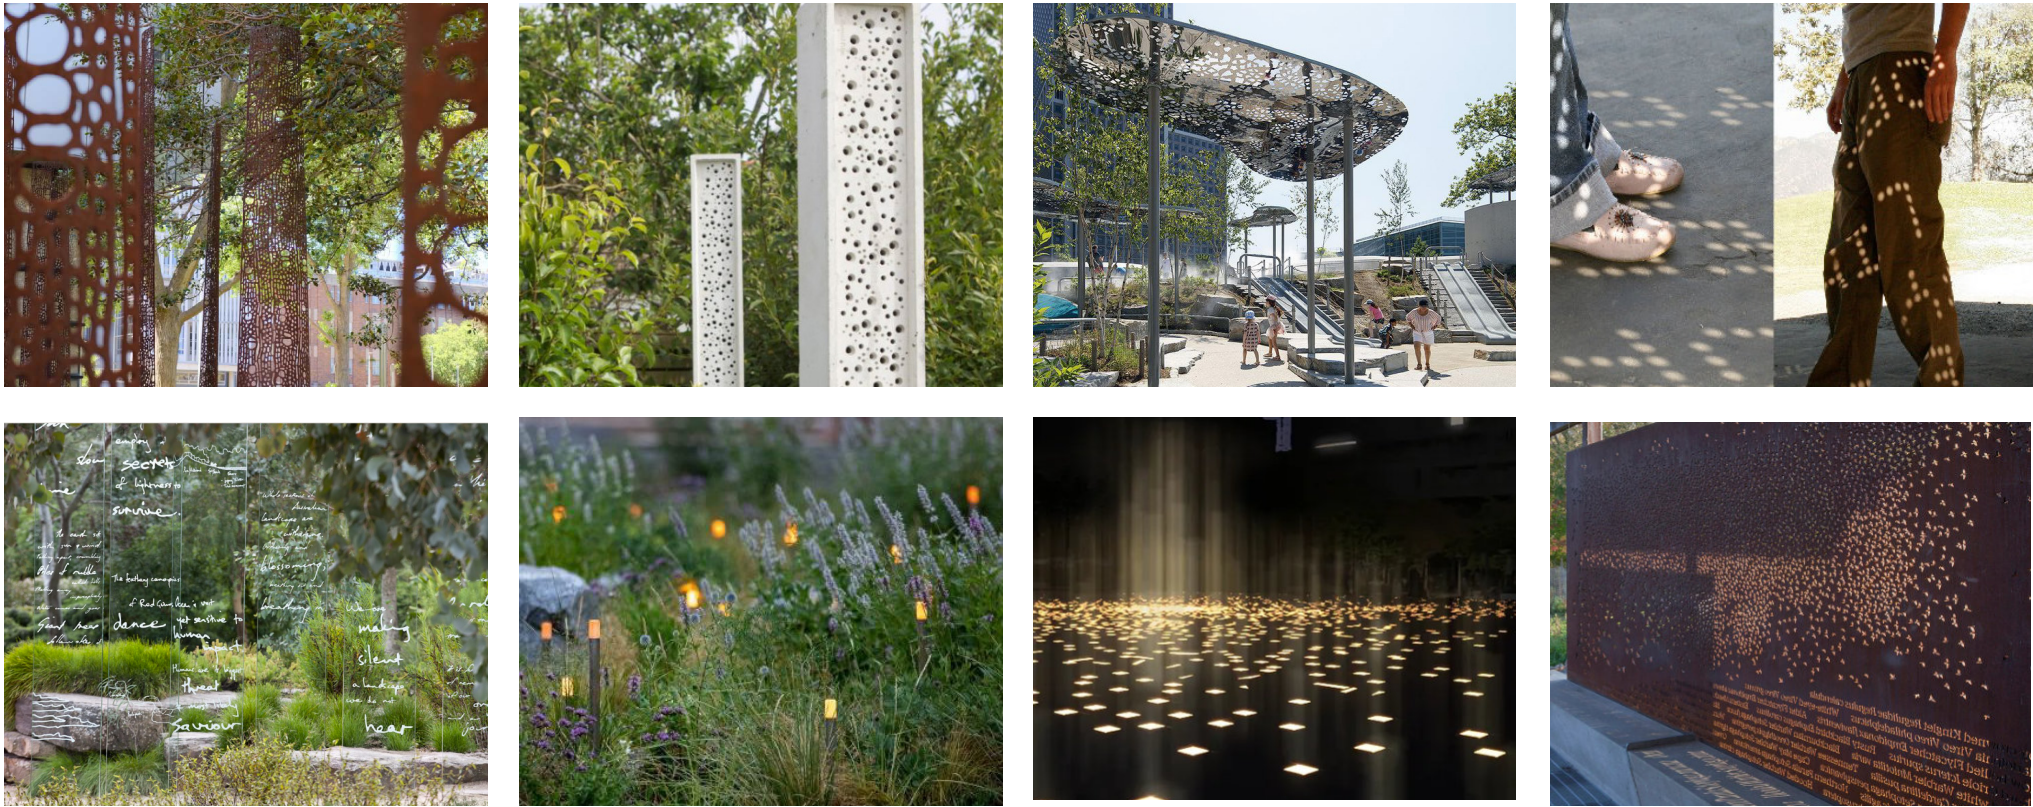

LEGEND

- 1 MEMORIAL GARDEN
- North Facing, quiet place of reflection, new seating, refreshed paving
- 2 MEMORIAL CANOPY
- Subtle seasonal shadow play
- 3 MEMORIAL GARDEN SCREENS
- Laser cut custom vertical screens commemorating victims
- 4 WIDEN EXISTING STAIR ACCESS
- 5 NEW RAMP ACCESS TO LOWER TERRACE